

PROJECT TITLE  
 THE NUNNERY  
 OLD CASTLETOWN ROAD  
 DUBLIN 15  
 THE INTERNATIONAL CENTRE FOR  
 TECHNOLOGY LIMITED

DRAWING TITLE  
 LOCATION / SITE PLAN


McGarrigle  
 architects and urban designers  
 17 Upper Leeson Street, Dublin 1, Ireland, D02 XN26  
 www.mcgarrigle-architects.com  
 info@mcgarrigle-architects.com

DATE	11/10/00 @ A1	DATE	11/10/00 @ A1
SCALE	1:1000	SCALE	1:1000
NO.	04	NO.	04
REV.	10C	REV.	10C

THANKS TO NUNNERY ESTATE, DEPARTMENT OF  
 INFRASTRUCTURE AND TENANTS P. KERNAGHAN AND  
 D. DAWNSLEY.

ANIMAL  
 PEN

\* Power Station EXTRA # NUNNBY XC - PARKING, RACE H.Q., ENTRANCE/EXIT ETC.

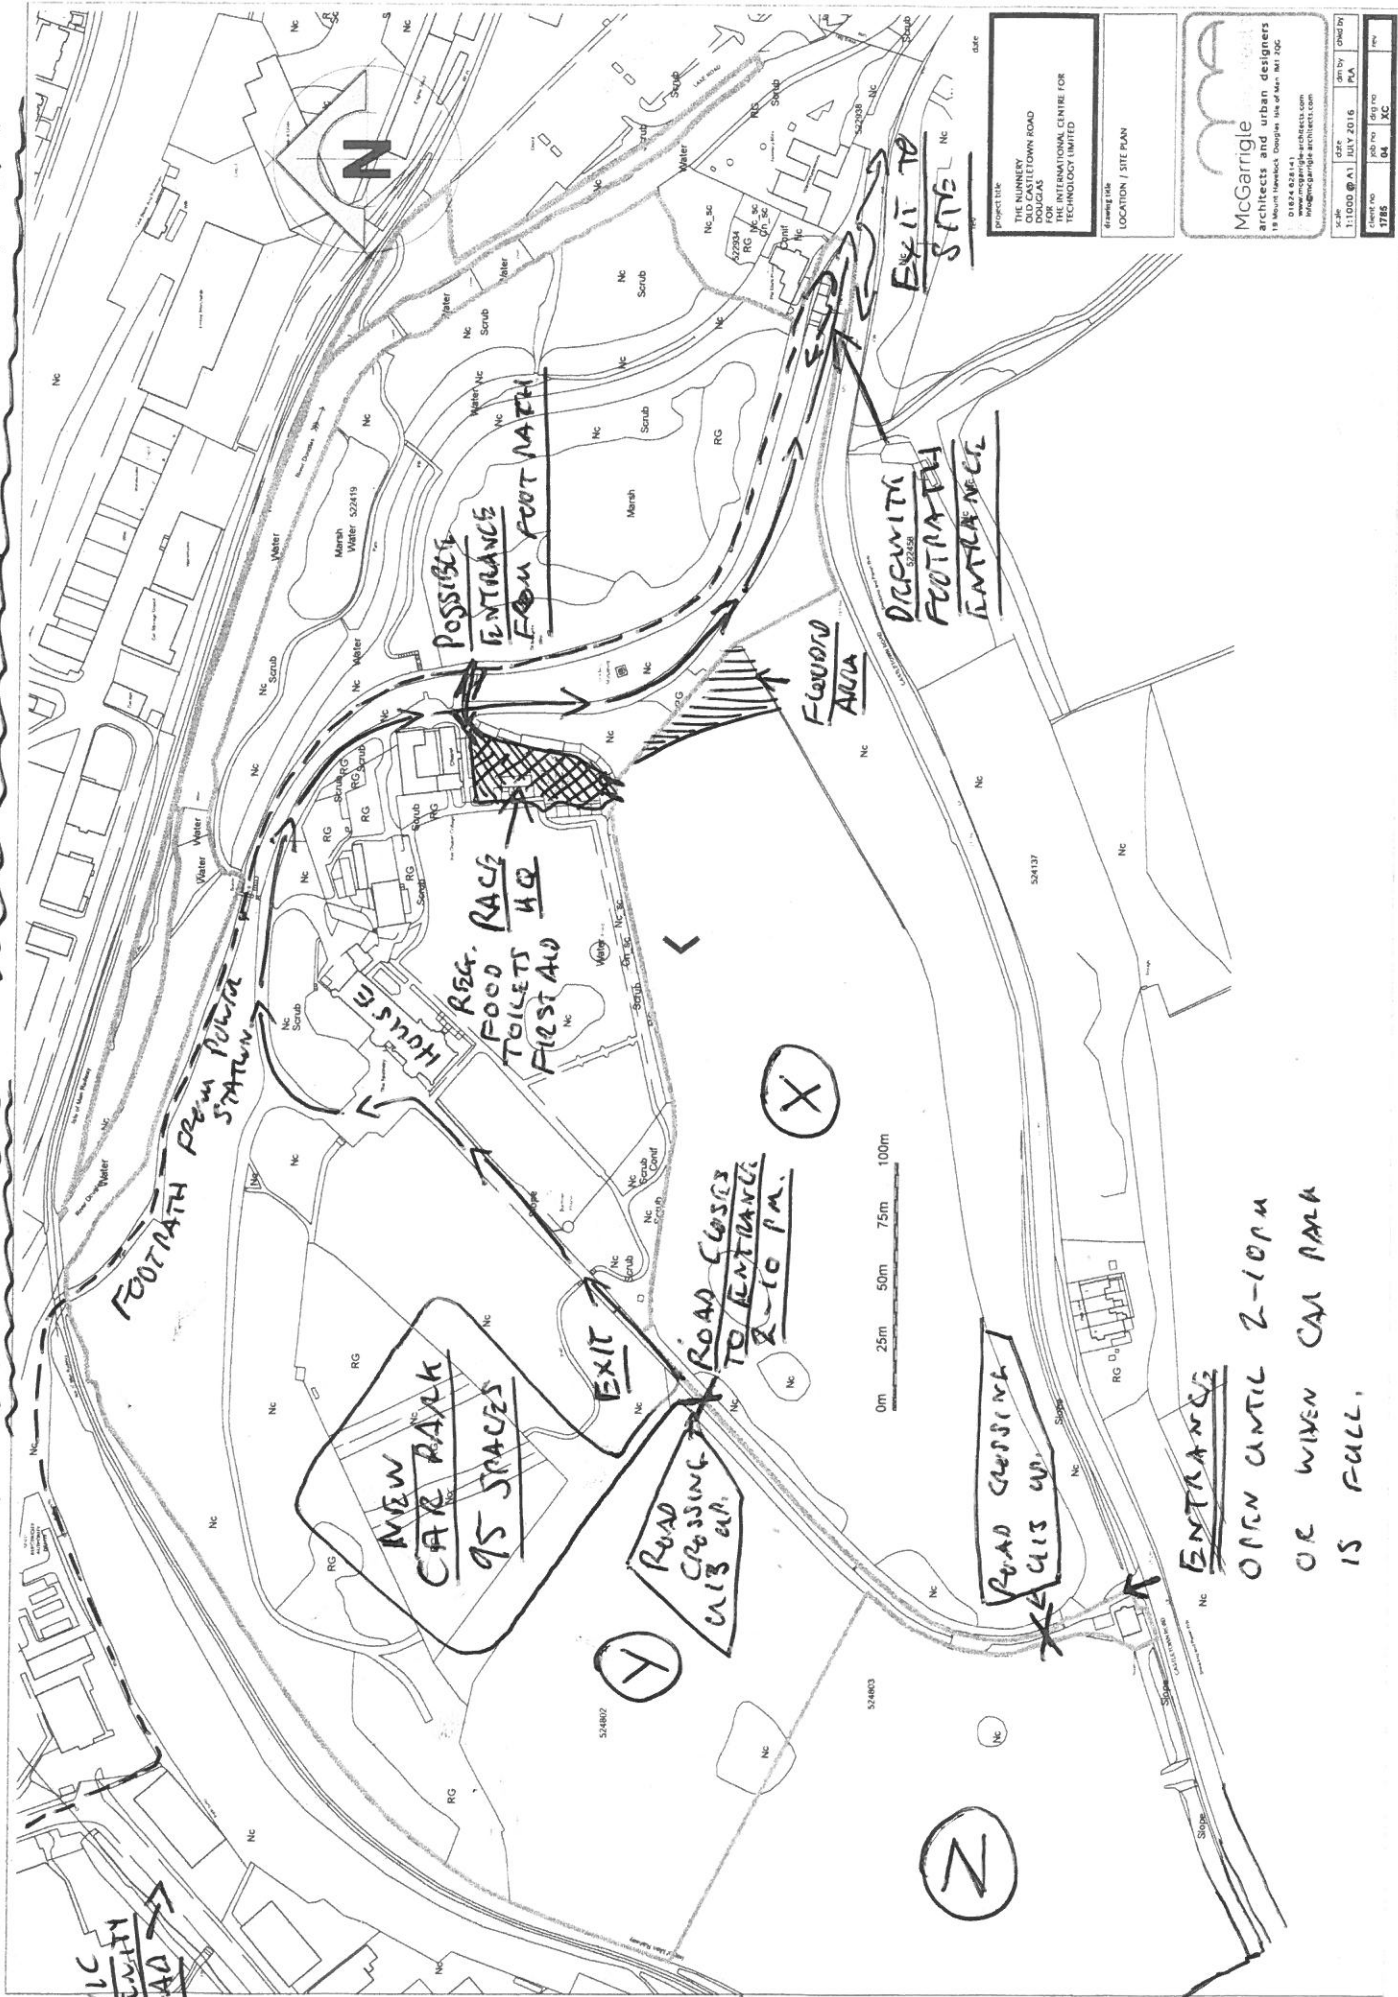

PROJECT TITLE  
THE MANSION  
OLD CASTLE TOWN ROAD  
DUNGLAS  
THE INTERNATIONAL CENTRE FOR  
TECHNOLOGY LIMITED

DRAWING TITLE  
LOCATION / SITE PLAN

McGarrigle  
architects and urban designers  
18 Mount Herbert, Douglas, Isle of Man, IM1 2JG  
01624 82414  
info@mcgarriglearchitects.com

SCALE	DATE	DESIGNED BY	DATE
1:500 @ A1	JUN 2016	PA	
DRAWN BY	CHECKED BY	DATE	
7785	84	XC	