


NUNNERY ESTATE
CROSS COUNTRY
COURSE

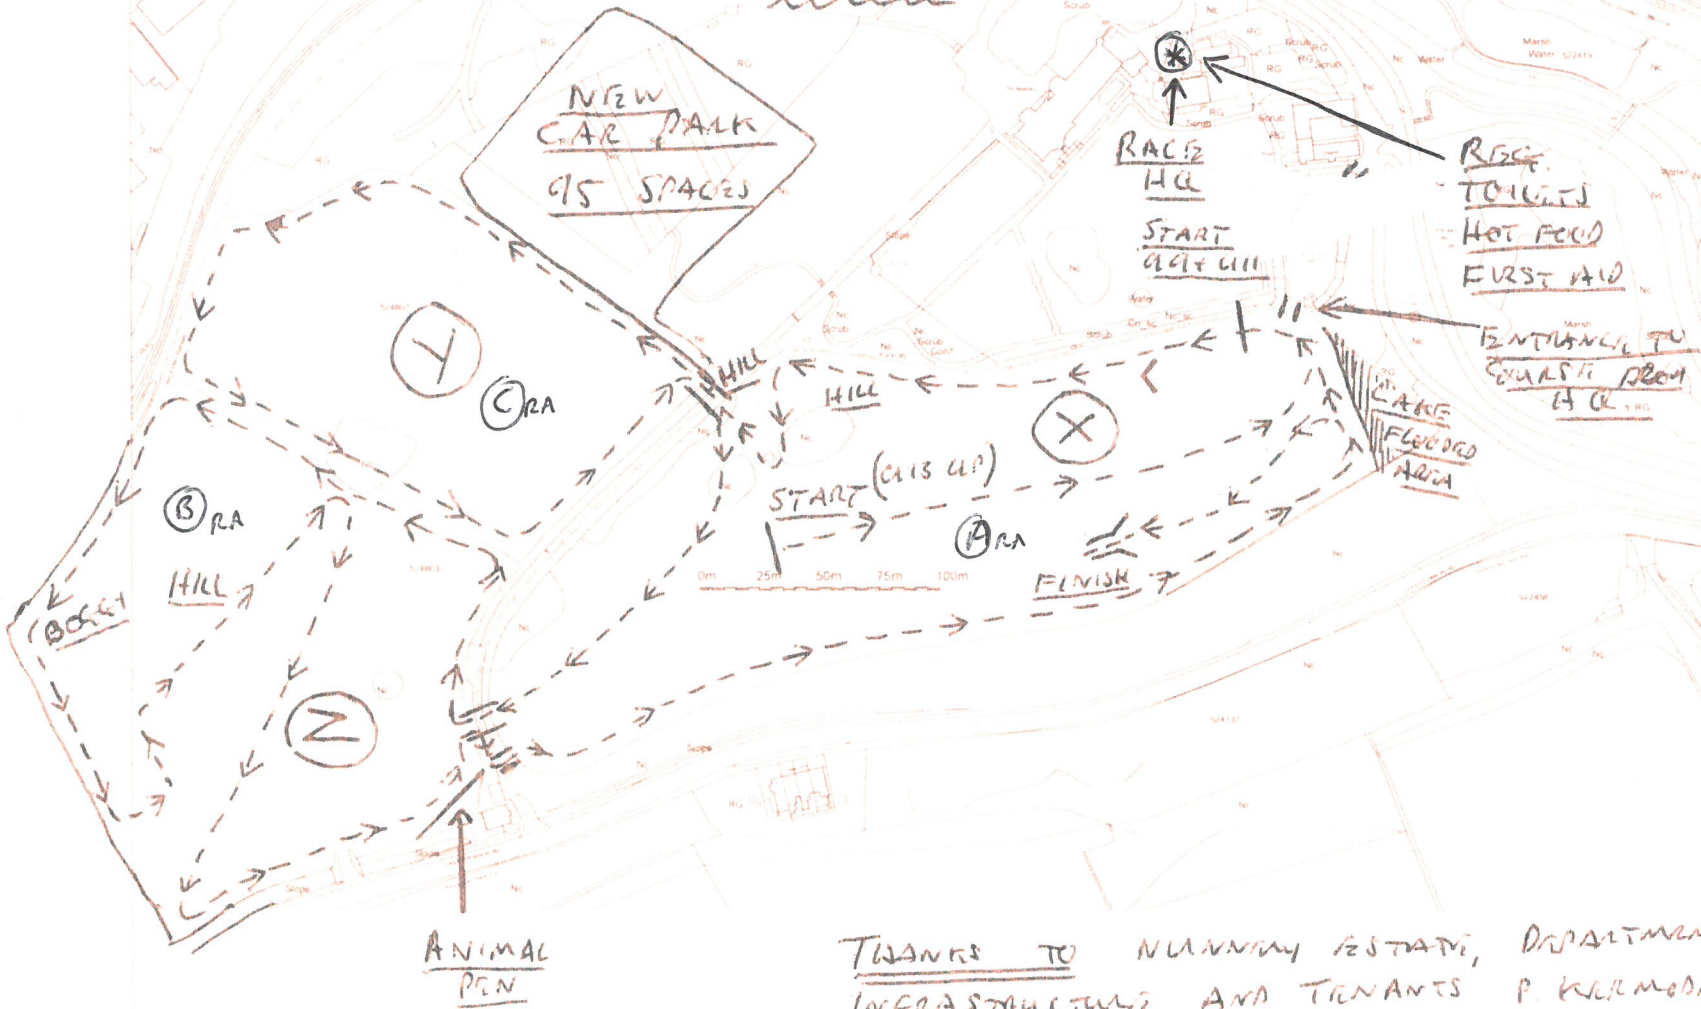

THANKS TO NUNNERY ESTATE, DEPARTMENT OF
 INFRASTRUCTURE AND TENANTS P. KILMORR AND
 D. RAWNSLEY.

PROJECT NO.
 THE NUNNERY
 150 EAST TOWN ROAD
 BRIDGEMAN
 FOR THE INTERNATIONAL CENTRE FOR
 TECHNOLOGY LIMITED

DRAWING NO.
 LOCATION / SITE PLAN

McGarrigle
 architects and urban designers
 18 Mount Pleasant, Temple Bar, Dublin 2, Ireland
 www.mcgarrigle.ie
 info@mcgarrigle.ie

| | | | |
|-------------|----------|------|---------|
| DATE | DATE | DATE | DATE |
| 1/2009 @ A1 | MAY 2016 | P.A. | REVISED |
| 1785 | 04 | XC | |

4/16